



APEX / POST ROAD - GREEN PASTURES STUDIO SUITES A122A/B (v2.10g_092723)

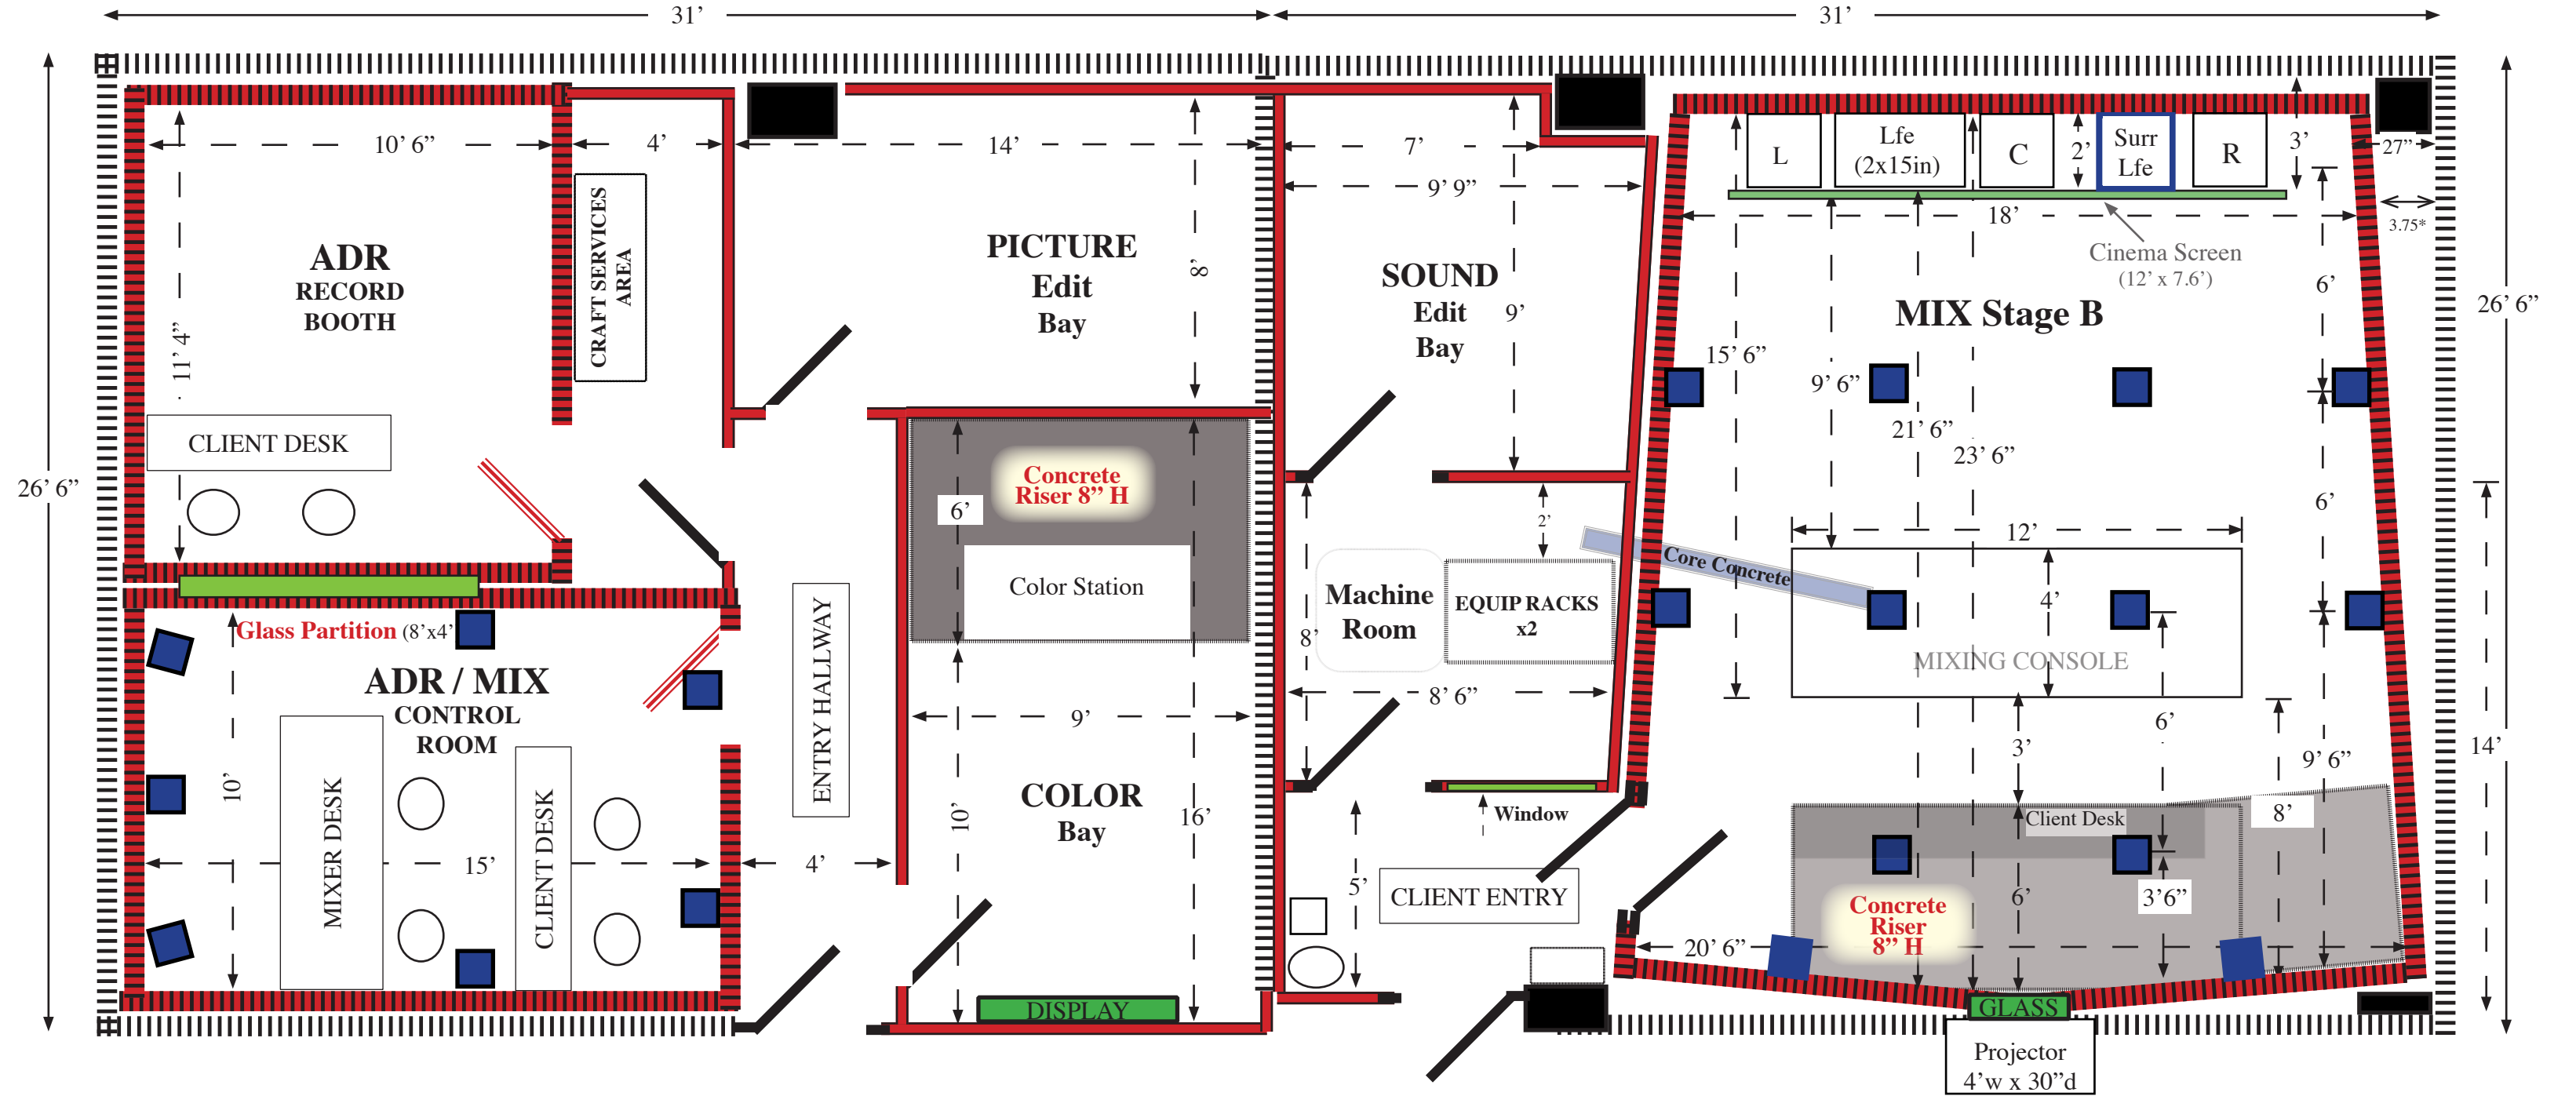


DESIGN by JON VOGL & RICHARD JANES

APEX / POST ROAD - GREEN PASTURES STUDIO SUITES A122A/B (v2.10h_092723) - LIGHTING & ELECTRICAL (MIX B)

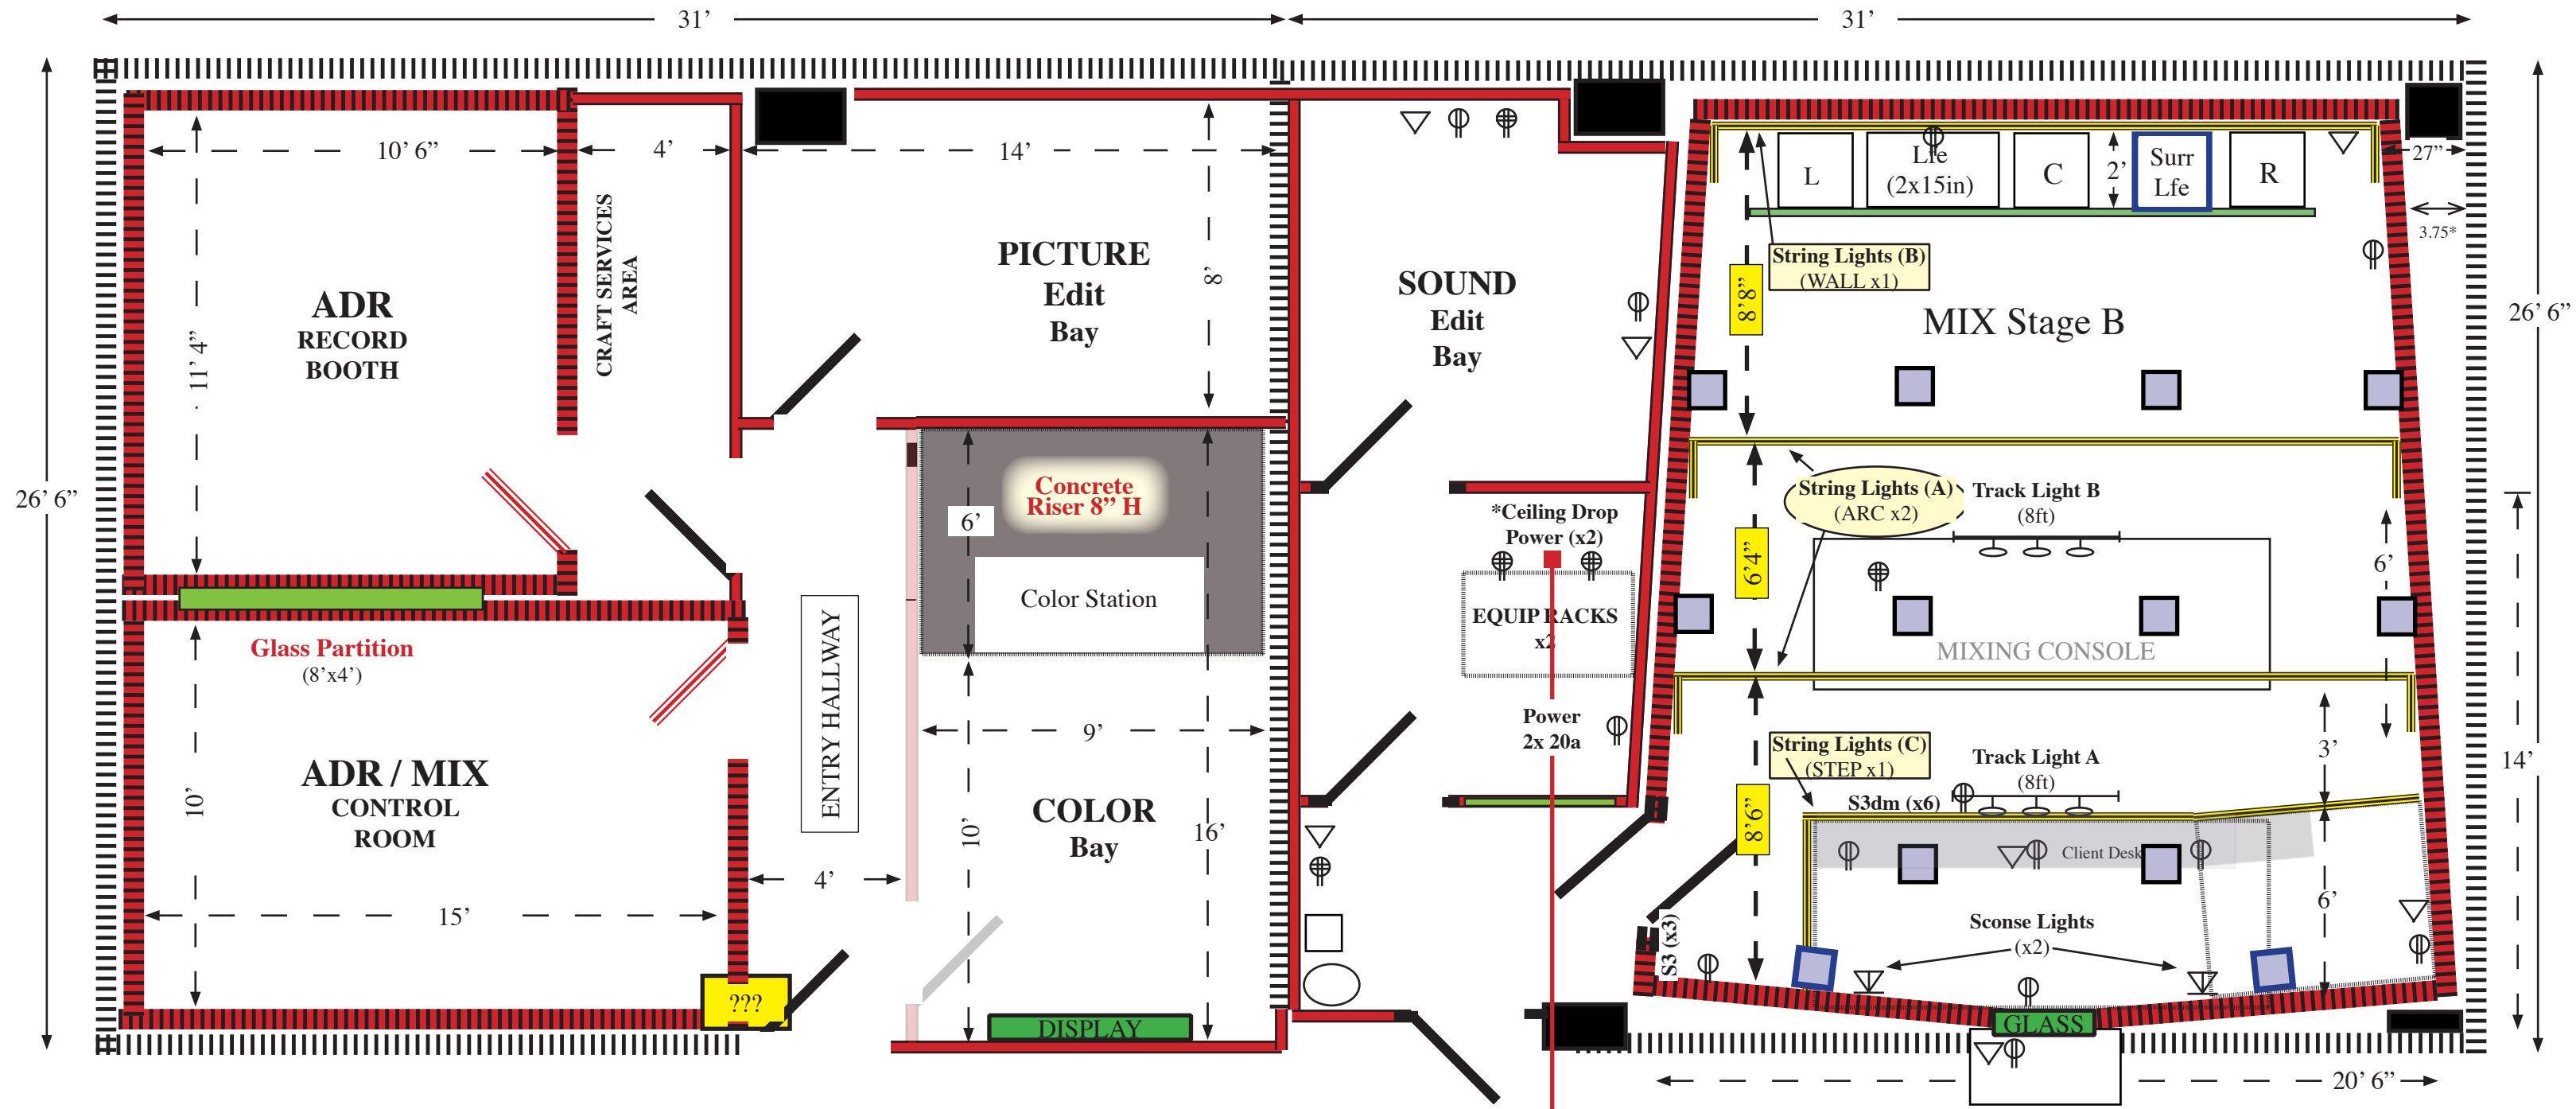


DESIGN by JON VOGL & RICHARD JANES

APEX / POST ROAD - GREEN PASTURES STUDIO SUITES A122A/B (v2.10h_rev092823) - ACOUSTIC TREATMENTS (MIX B)

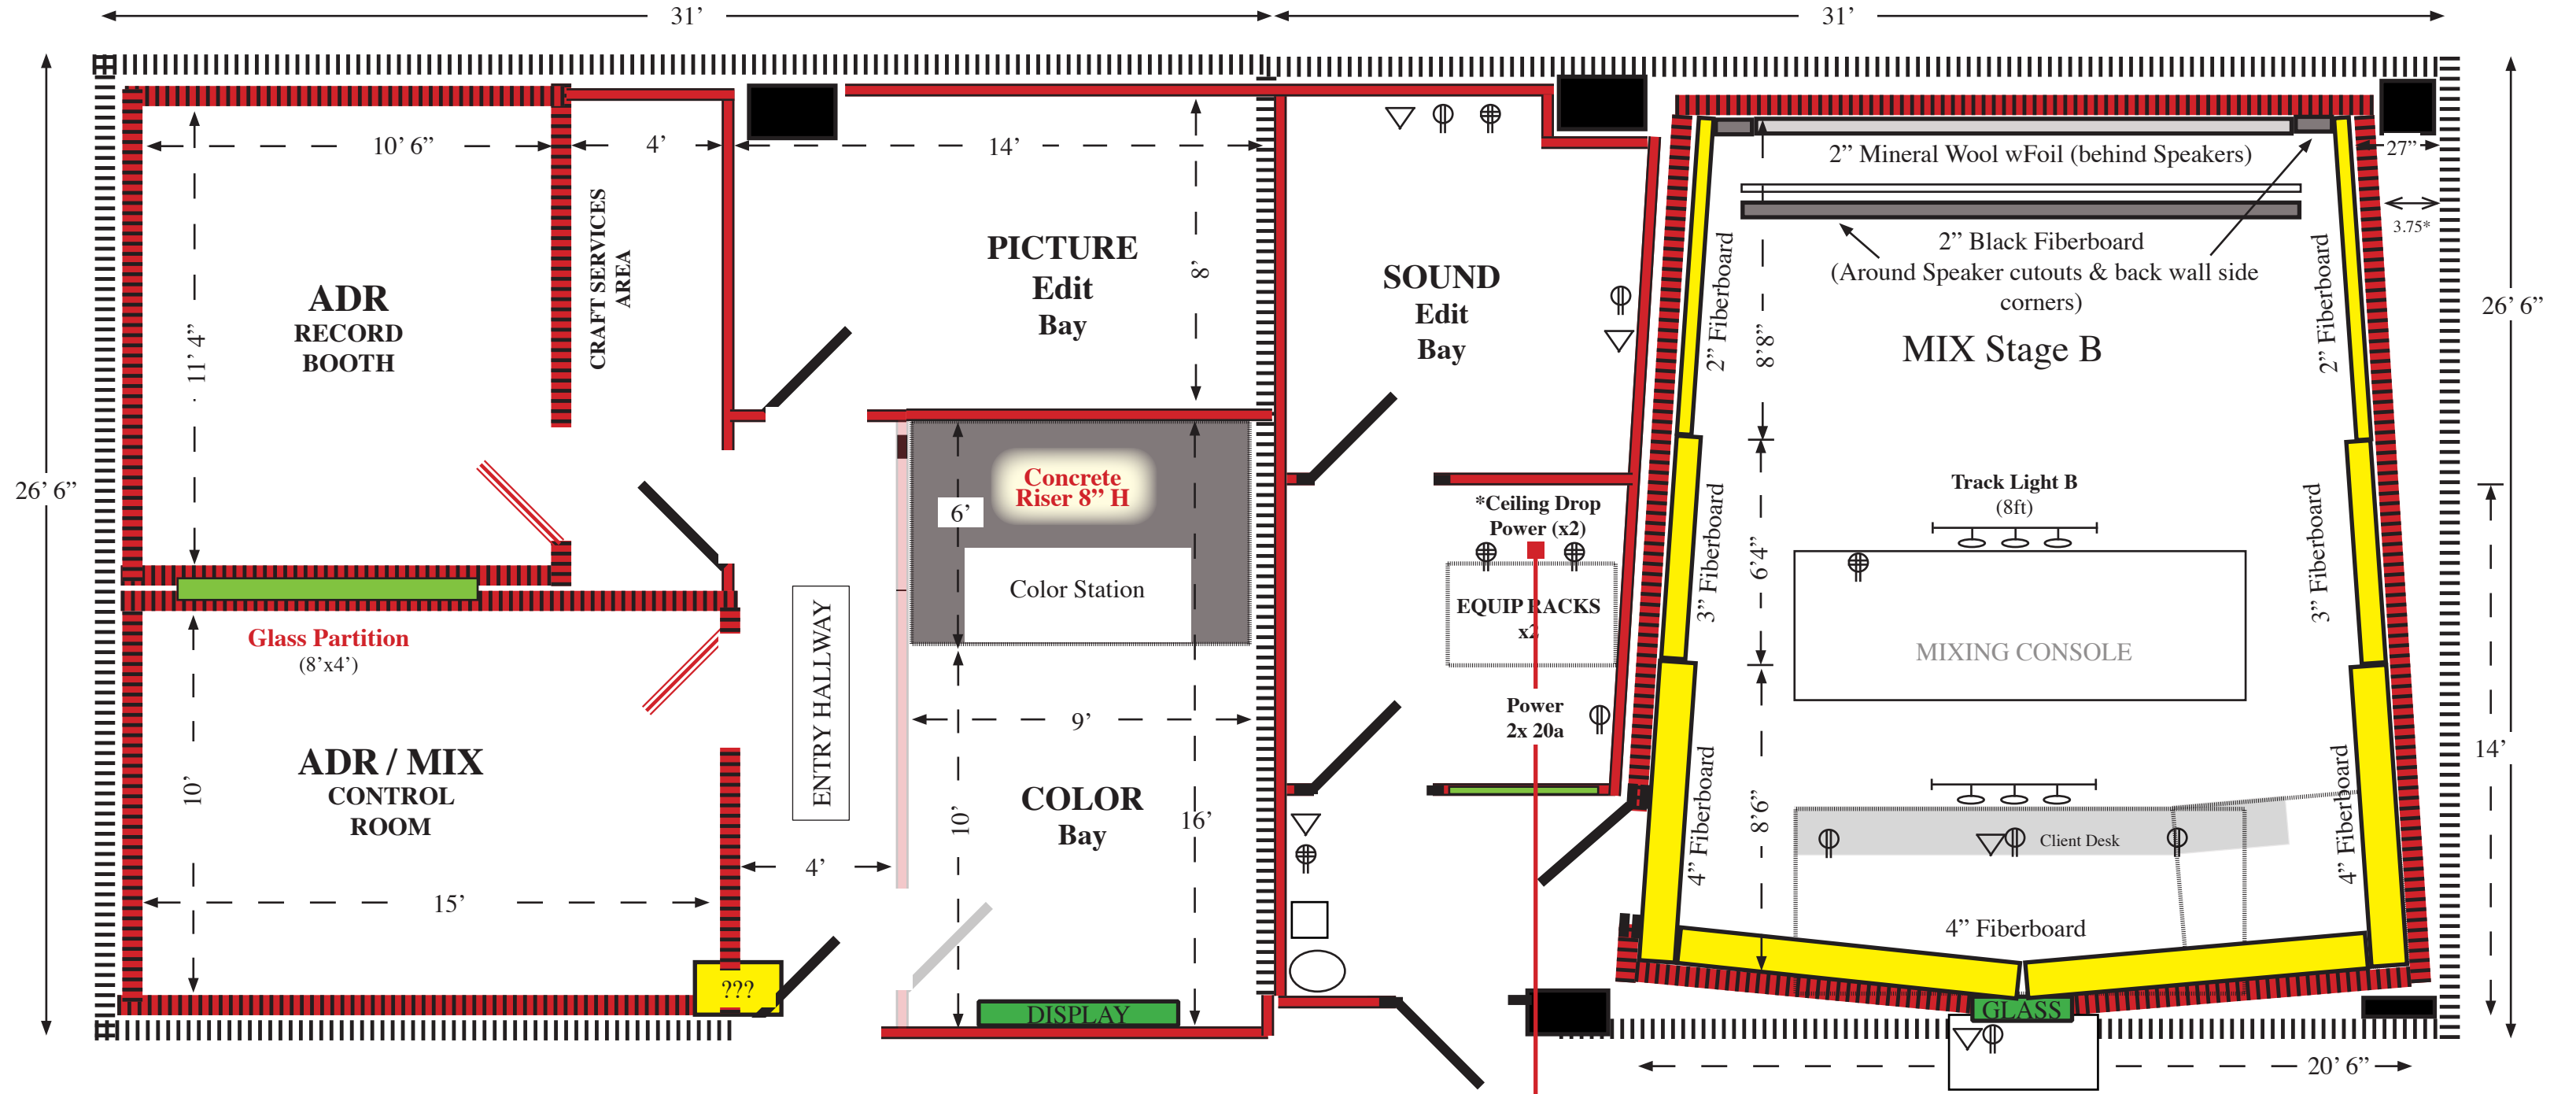


DESIGN by JON VOGL & RICHARD JANES

APEX / POST ROAD - GREEN PASTURES STUDIO SUITES A122A/B (v2.10h_092723) - ACOUSTIC TREATMENT (MIX B)

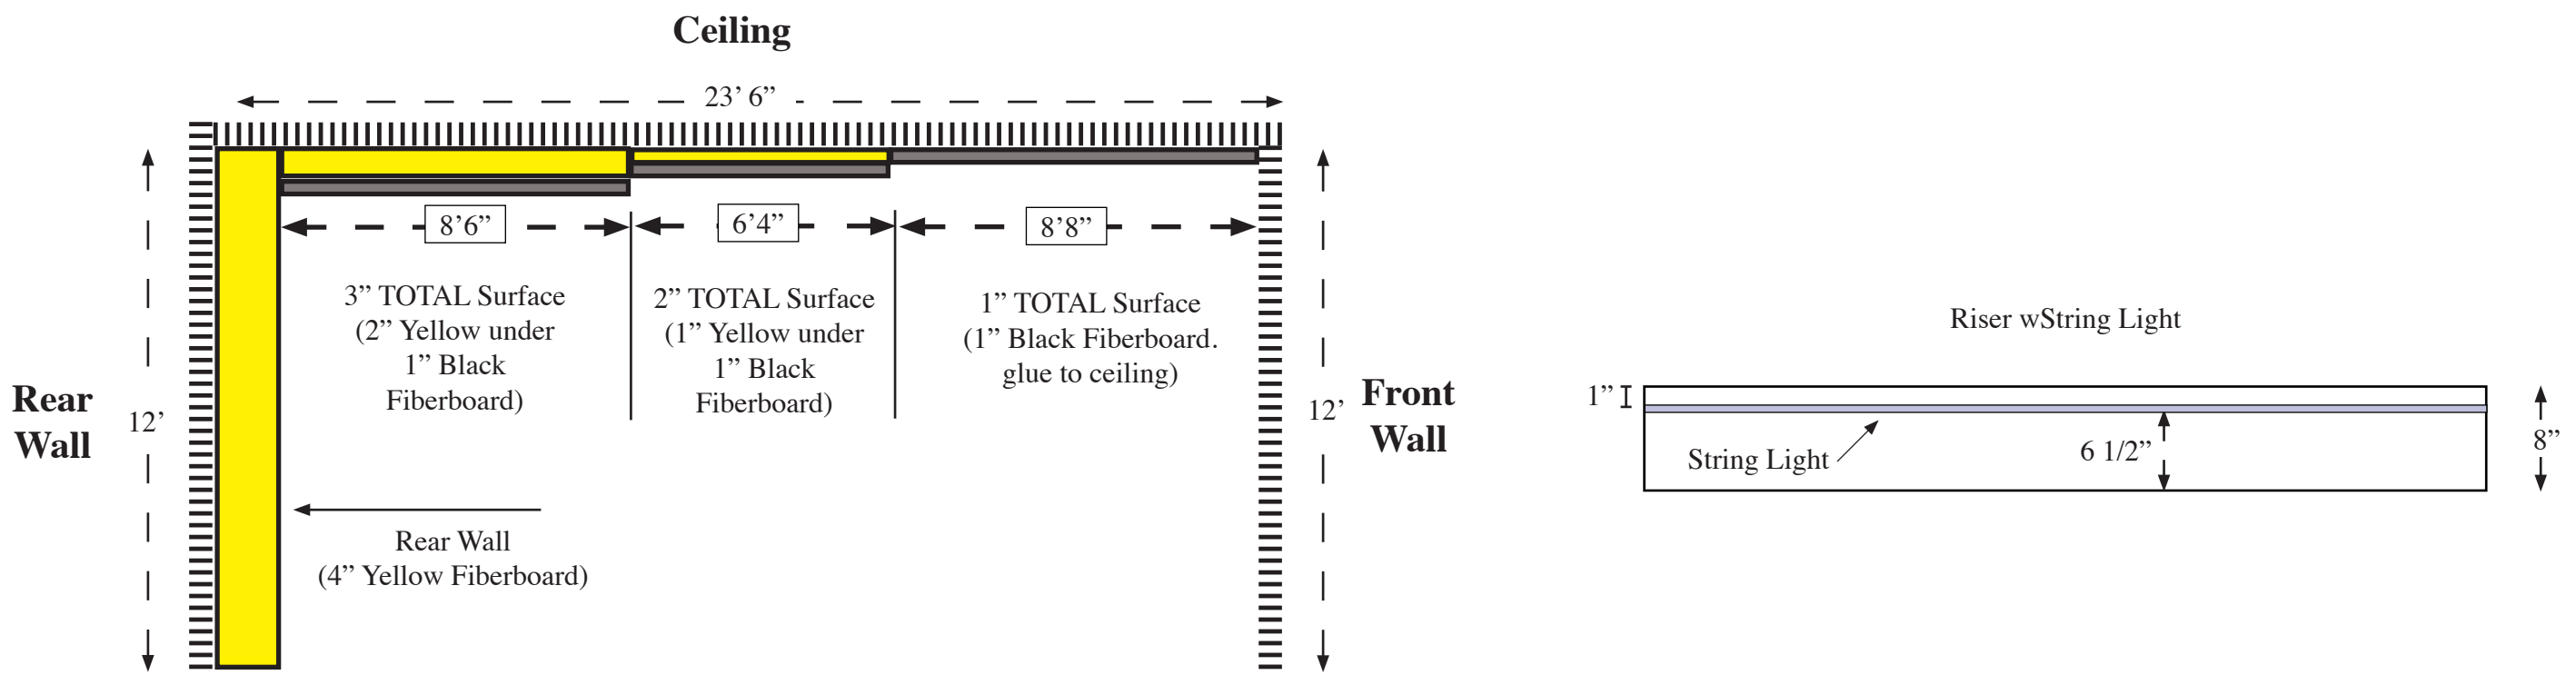


SCREEN WALL

Front Wall (Screen)

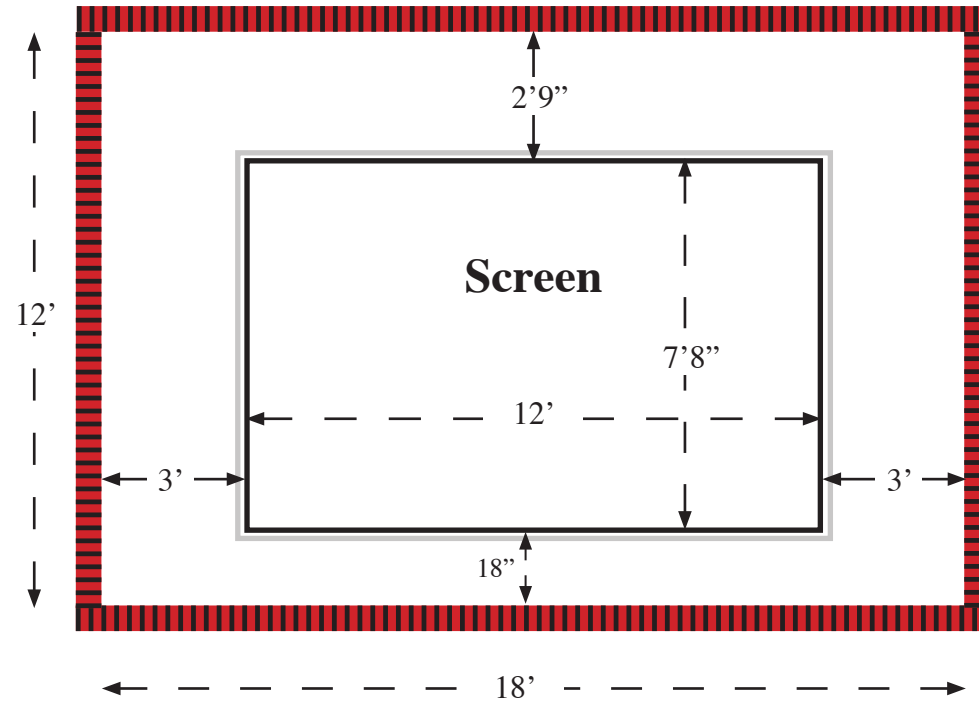

Front Wall (Speakers)

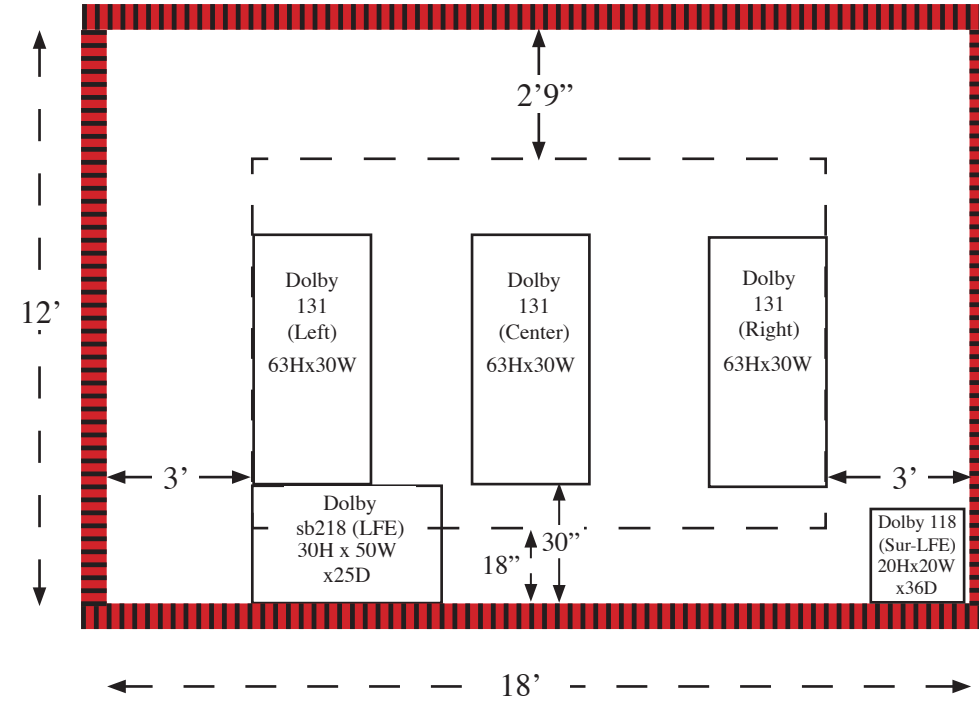

Front Wall (Cutouts)

